




General Notes:
 1. Do not scale this drawing.

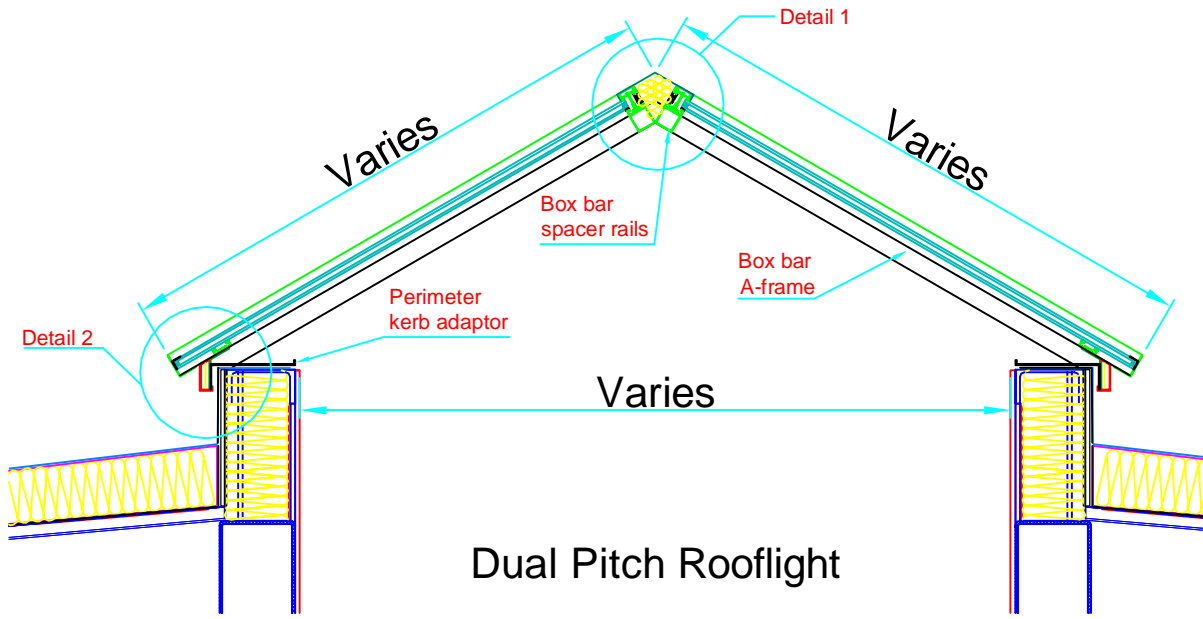

Dual Pitch Rooflight

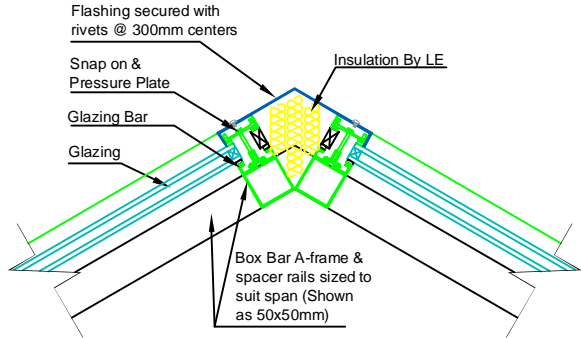

Detail 1
 Scale 1:10

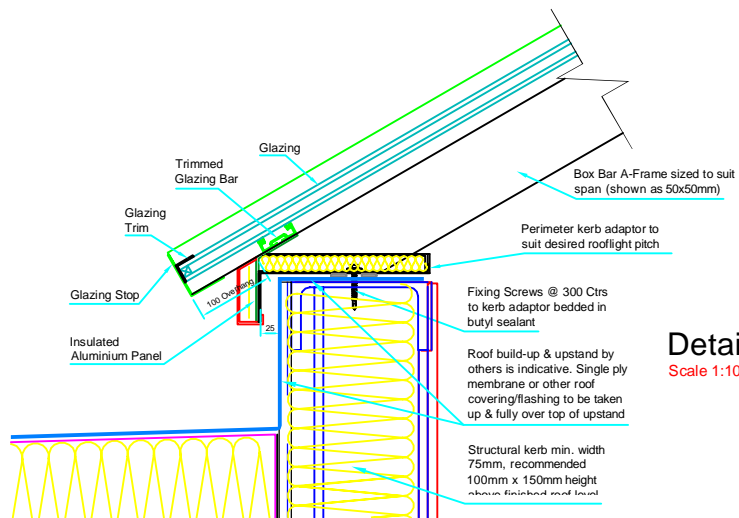

Detail 2
 Scale 1:10

Rev. B - Drg. updated 22.07.2014



LAREINE ENGINEERING LTD.
 UNIT 1, ARMADALE INDUSTRIAL ESTATE.
 ARMADALE EH48-2JY WEST LOTHIAN.
 Tel 01501 731 600 Fax 01501 733 828

Title/Name Dual Pitched Rooflight				
Drawn AWA	Date -	Scale As Shown	Drawing number STD-001	Rev B