



General Notes:
 1. Do not scale this drawing.

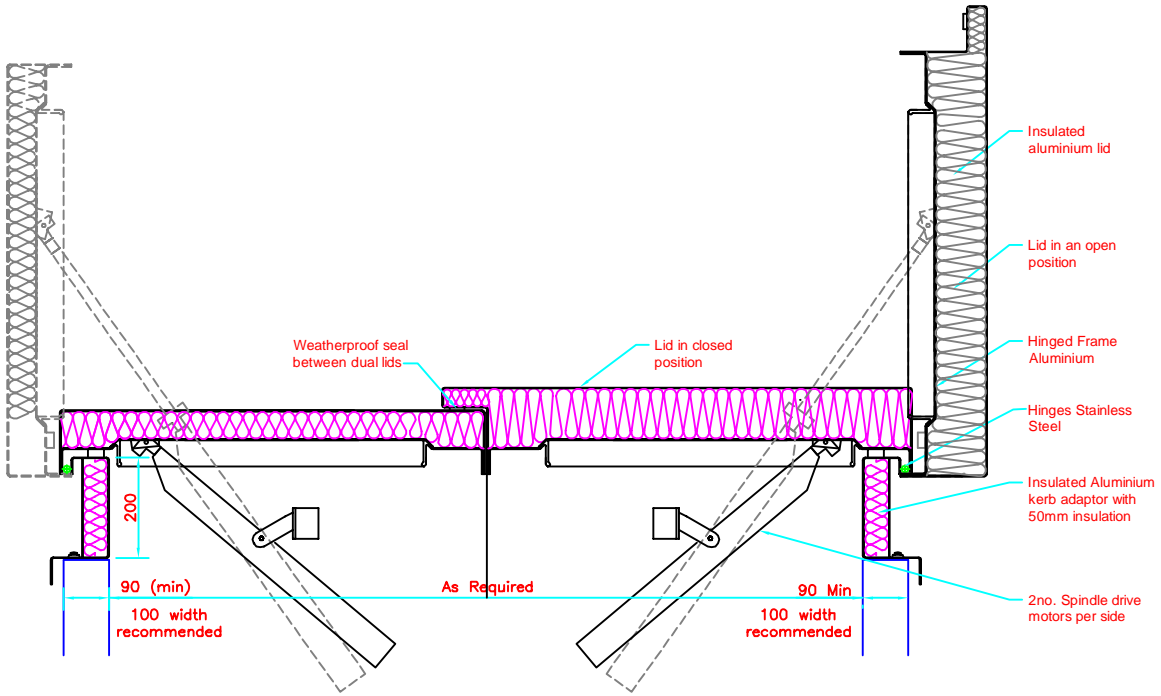

Typical Section Thru' Smoke Hatch

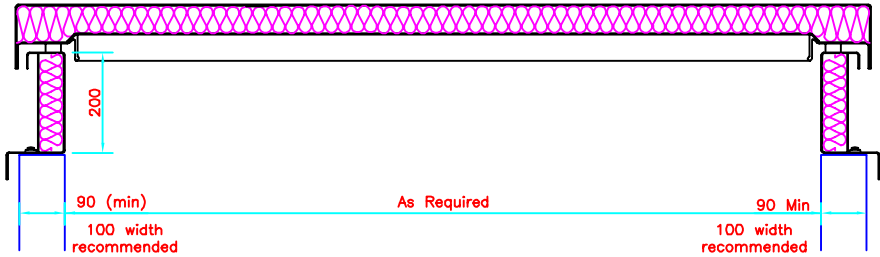

Section Thru' Smoke Hatch

Rev. A - Drg. updated. 08.07.2014



LAREINE ENGINEERING LTD.
 UNIT 1, ARMADALE INDUSTRIAL ESTATE.
 ARMADALE EH48-2JY WEST LOTHIAN.
 Tel 01501 731 600 Fax 01501 733 828

Title/Name Typical Double Smoke Hatch Detail				
Drawn AWA	Date -	Scale Not To Scale	Drawing number STD - 008	Rev A