



General Notes:

1. Do not scale this drawing.

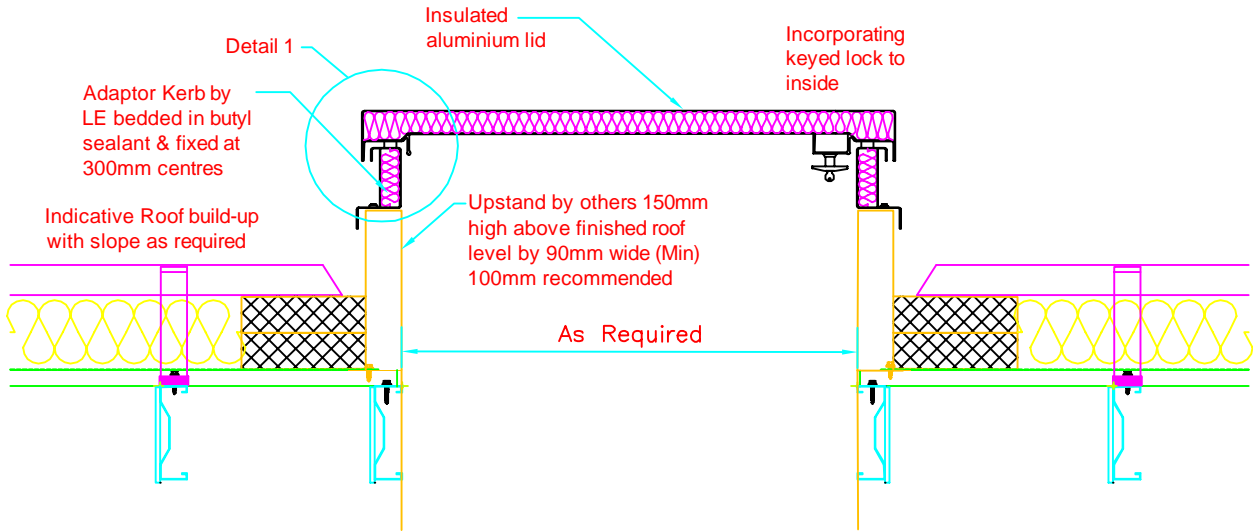

Access Hatch Section
Scale 1:20

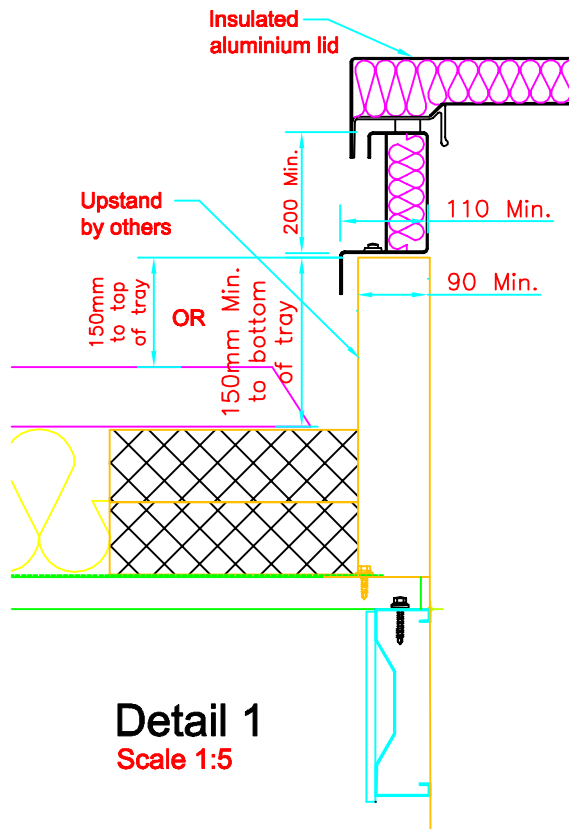

Detail 1
Scale 1:5

Rev. A - Drg. updated. 18.07.2014



LAREINE ENGINEERING LTD.

UNIT 1, ARMADALE INDUSTRIAL ESTATE.
ARMADALE EH48-2JY WEST LOTHIAN.
Tel 01501 731 800 Fax 01501 733 828

Title/Name

Roof Access Hatch

Drawn

SY

Date

-

Scale

As

Drawing number

STD - 009

Rev

A