




General Notes:  
1. Do not scale this drawing.

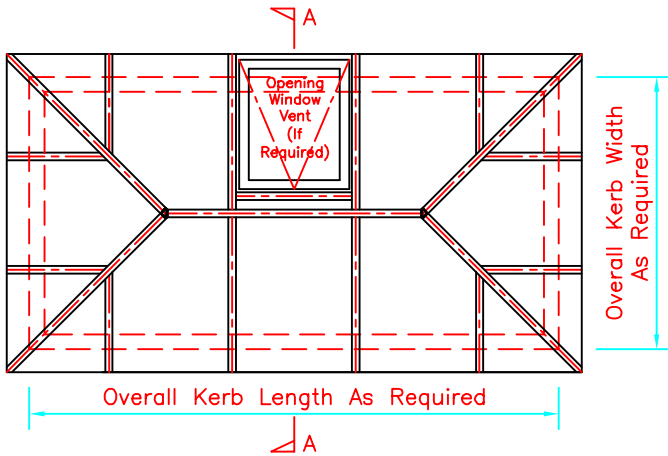

Layout Plan  
Scale 1:50

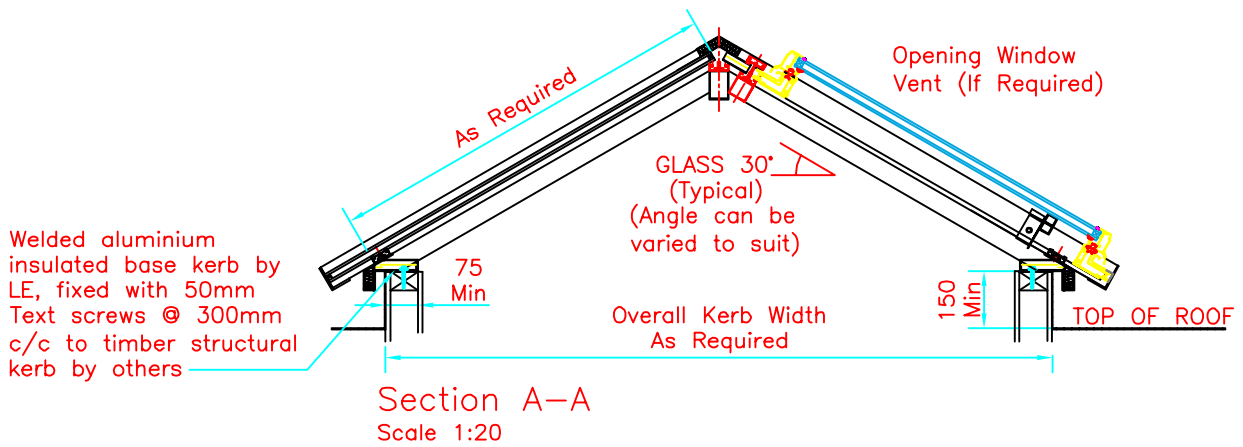

Section A-A  
Scale 1:20

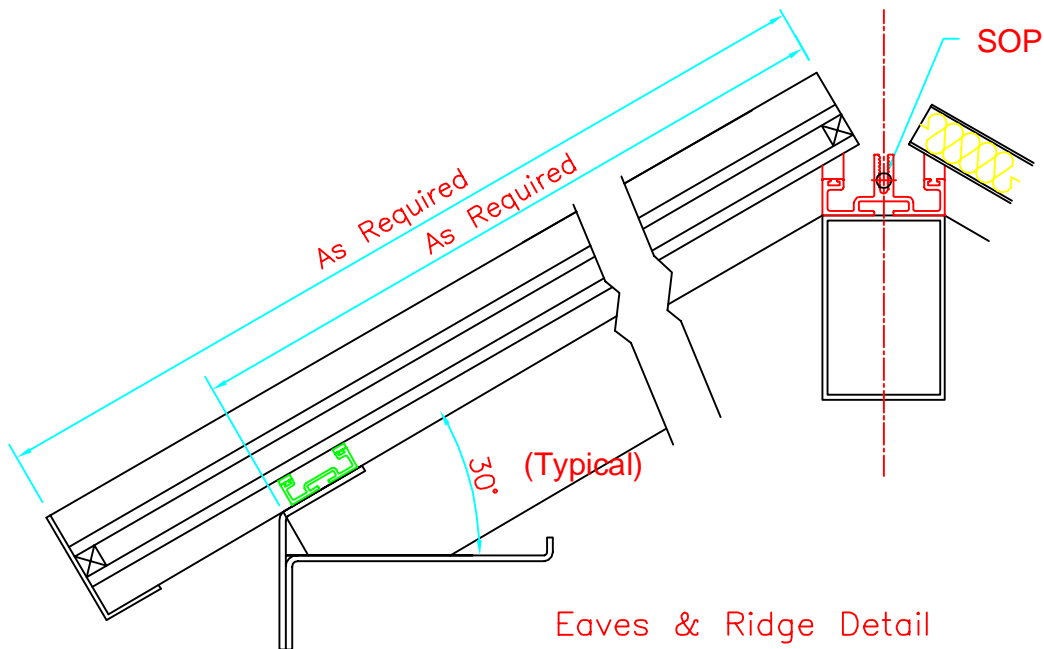

Eaves & Ridge Detail  
Scale 1:5

Rev. A - Deawing updated 21.08.2014



**LAREINE ENGINEERING LTD.**

UNIT 1, ARMADALE INDUSTRIAL ESTATE.  
ARMADALE EH48-2JY WEST LOTHIAN.  
Tel 01501 731 600 Fax 01501 733 828

Title/Name  
**Hipped Rooflight**

Drawn	Date	Scale	Drawing number	Rev
SY	-	As Shown	STD - 020	A