



General Notes:  
 1. Do not scale this drawing.

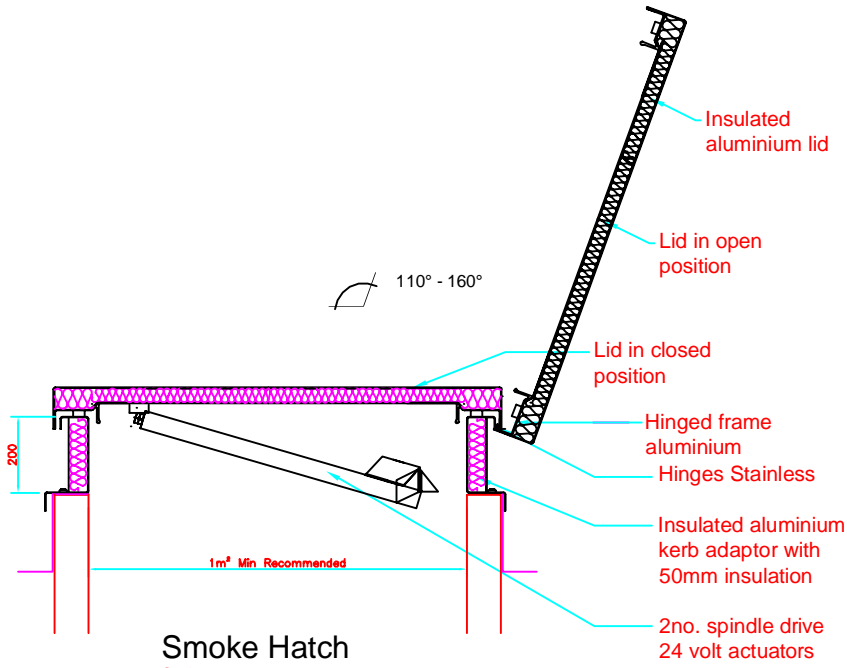

Rev. A - Drg. updated. 08.07.2014

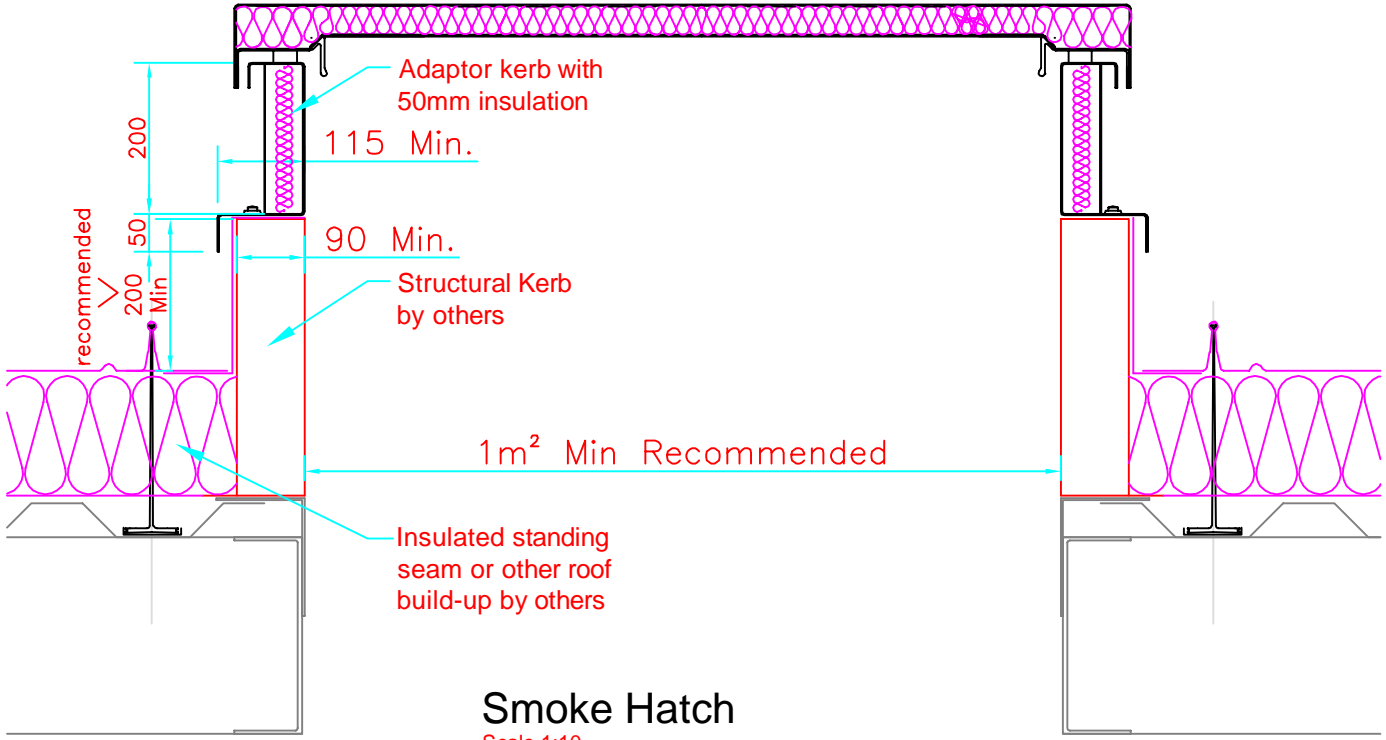

**LAREINE ENGINEERING LTD.**  
 UNIT 1, ARMADALE INDUSTRIAL ESTATE.  
 ARMADALE EH48-2JY WEST LOTHIAN.  
 Tel 01501 731 600 Fax 01501 733 828

Title/Name Smoke Hatch on builders Upstand				
Drawn AWA	Date -	Scale As Shown	Drawing number STD - 013	Rev A