



General Notes:  
 1. Do not scale this drawing.

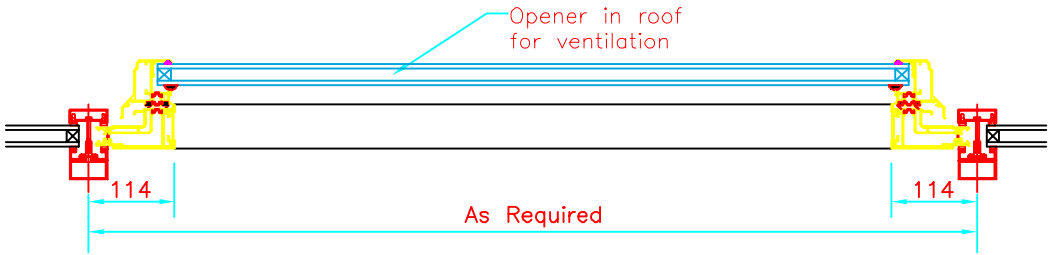

Longitudinal Section Thro'  
 Opener on Monopitch Rooflight  
 Scale 1:10

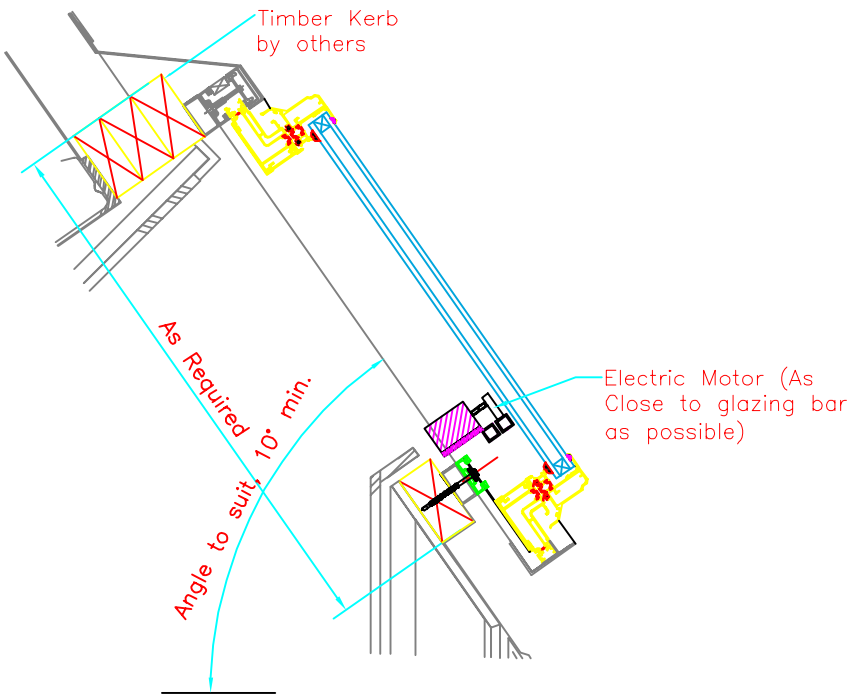

Cross Section Thro'  
 Opener on Monopitch Rooflight  
 Scale 1:10

Rev. A - Dawing Updated. 29.07.2014



**LAREINE ENGINEERING LTD.**  
 UNIT 1, ARMADALE INDUSTRIAL ESTATE.  
 ARMADALE EH48-2JY WEST LOTHIAN.  
 Tel 01501 731 600 Fax 01501 733 828

Title/Name				
Opener on Monopitch Rooflight				
Drawn	Date	Scale	Drawing number	Rev
AWA	-	Not To Scale	STD - 032	A