


General Notes:
 1. Do not scale this drawing.

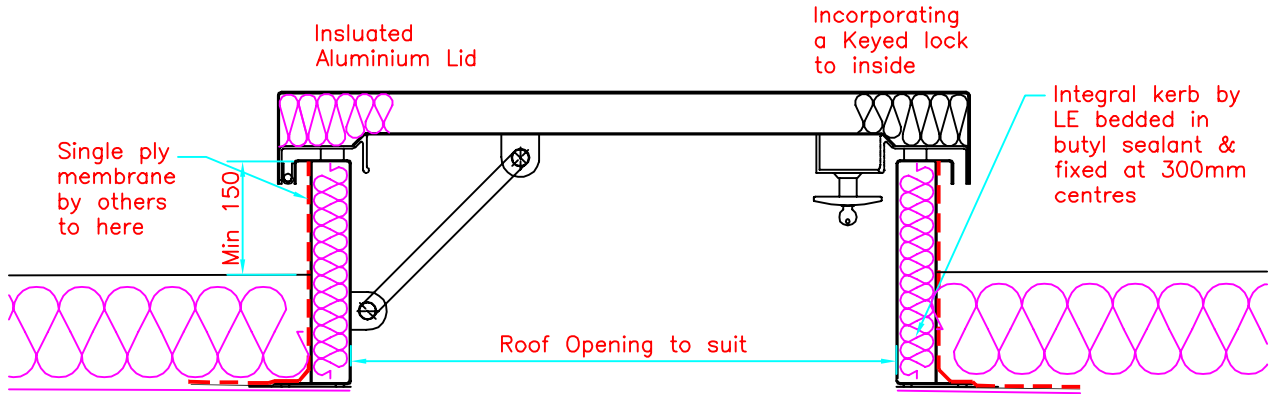

Access Hatch with Slam Lock
 Scale 1:10

Rev. A - Drg. updated. 18.07.2014



LAREINE ENGINEERING LTD.
 UNIT 1, ARMADALE INDUSTRIAL ESTATE.
 ARMADALE EH48-2JY WEST LOTHIAN.
 Tel 01501 731 600 Fax 01501 733 828

Title/Name				
Access Hatch with Slam Lock				
Drawn	Date	Scale	Drawing number	Rev
SY	-	Not To Scale	STD - 014	A